



Plan demisol  
scara 1:50

# PLAN ETAJ

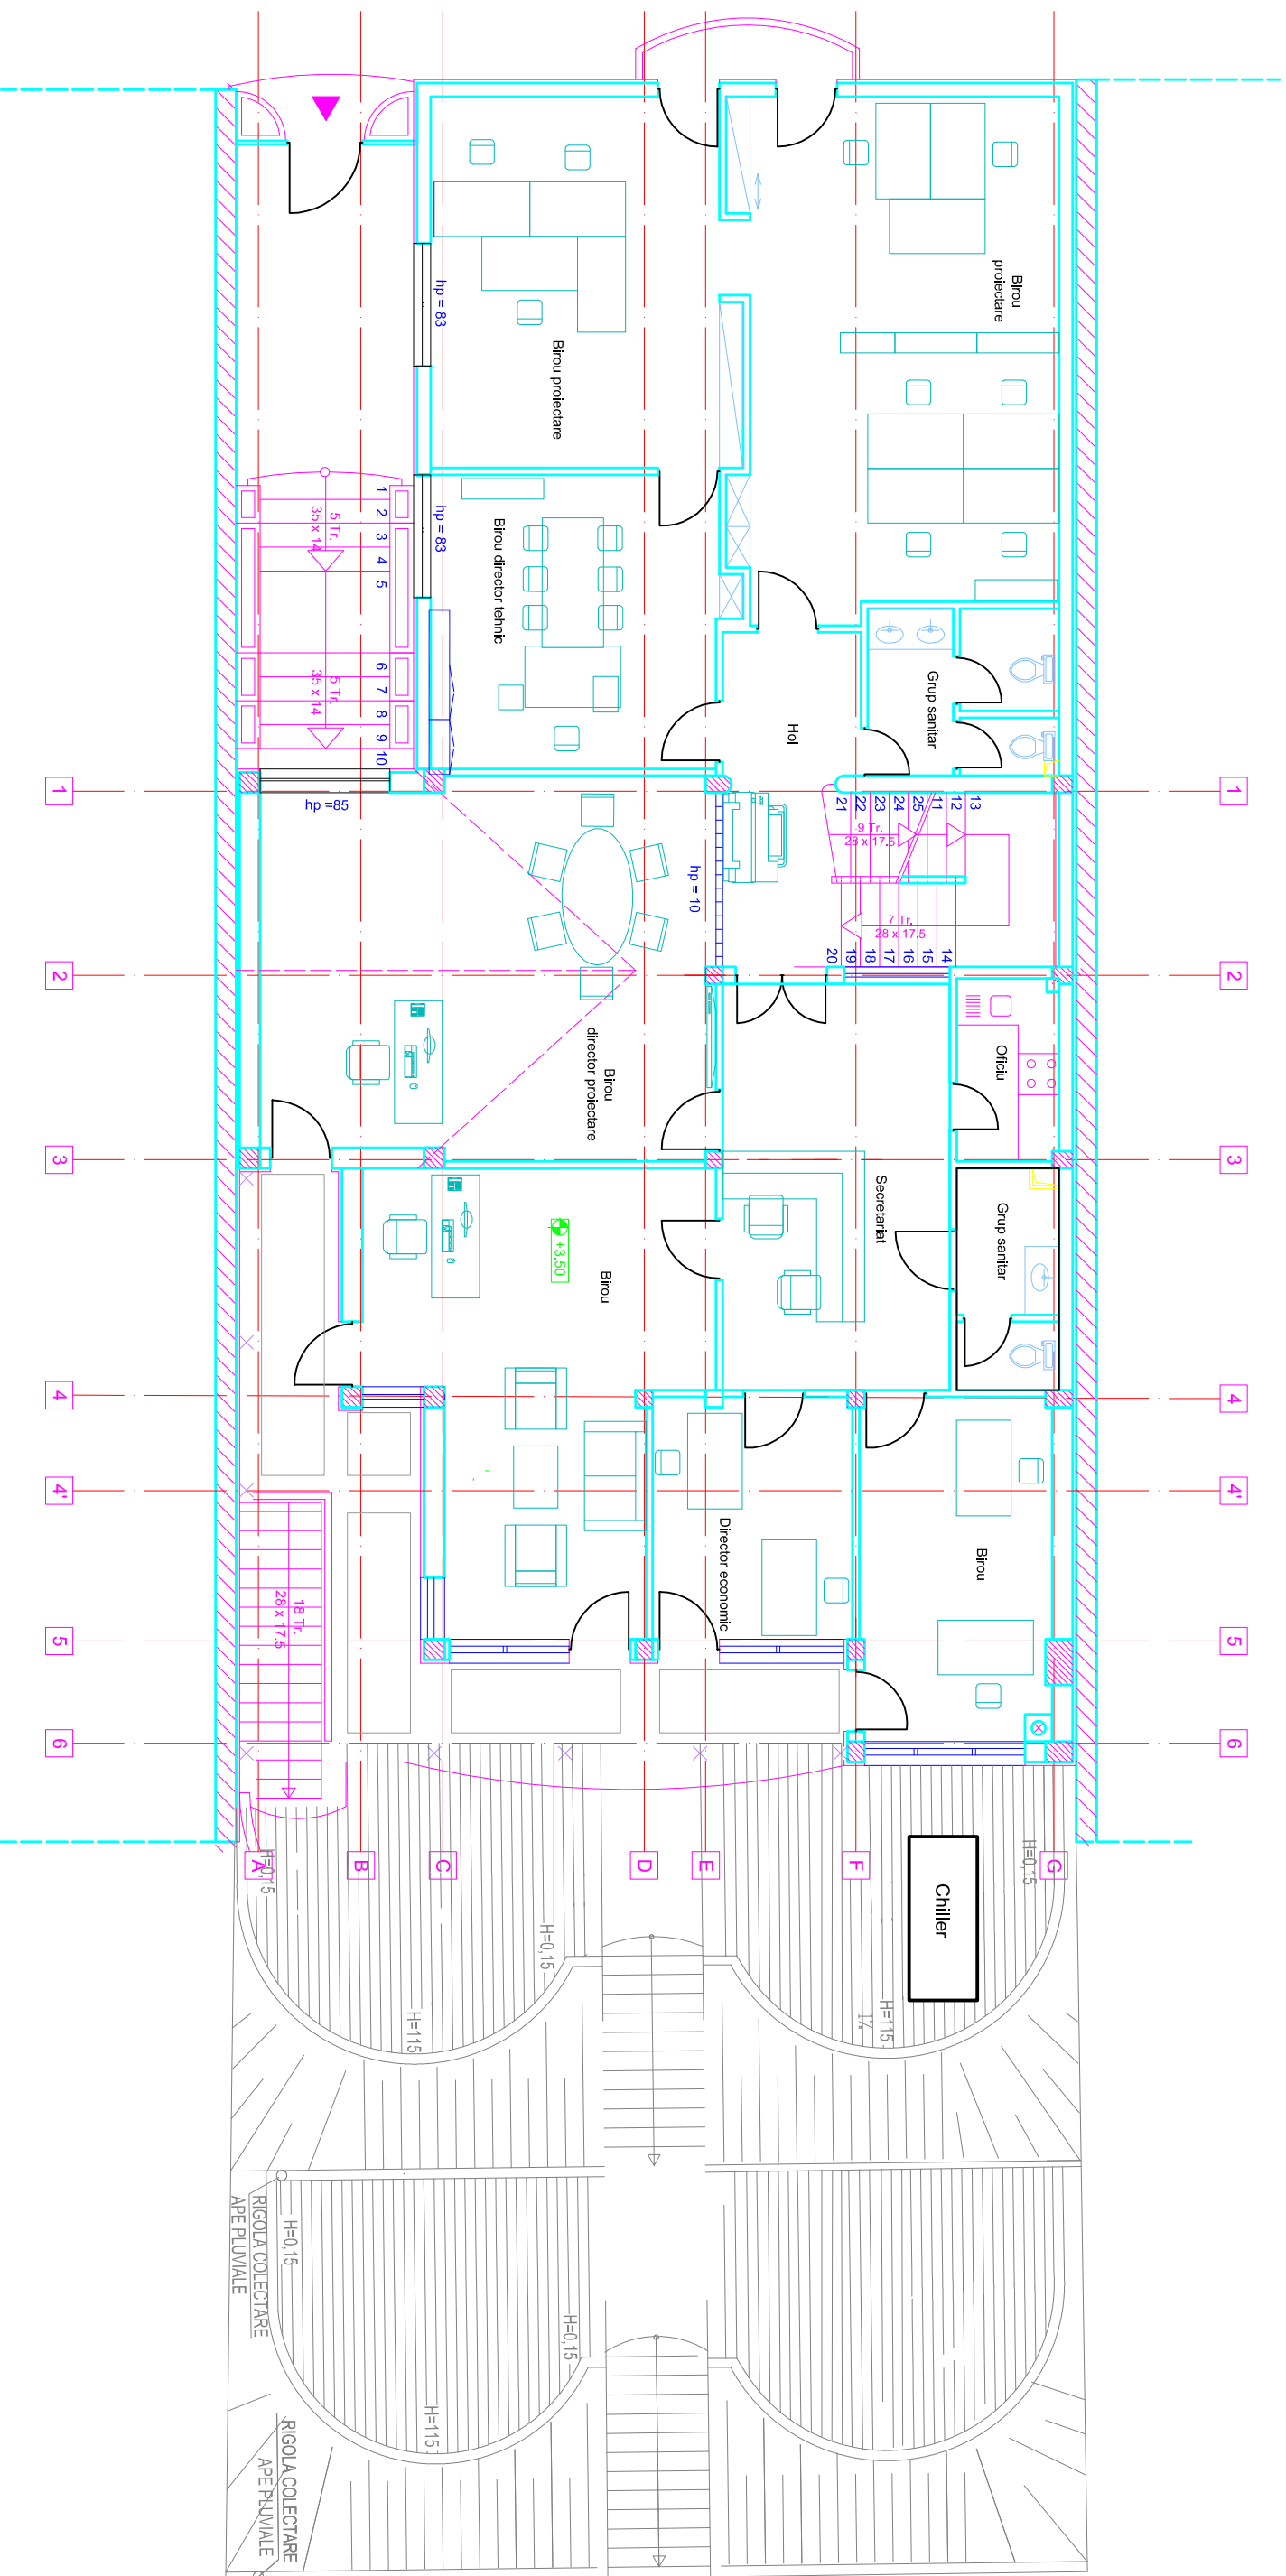


Plan etaj existent  
Scara 1:100

# PLAN INVELITOARE

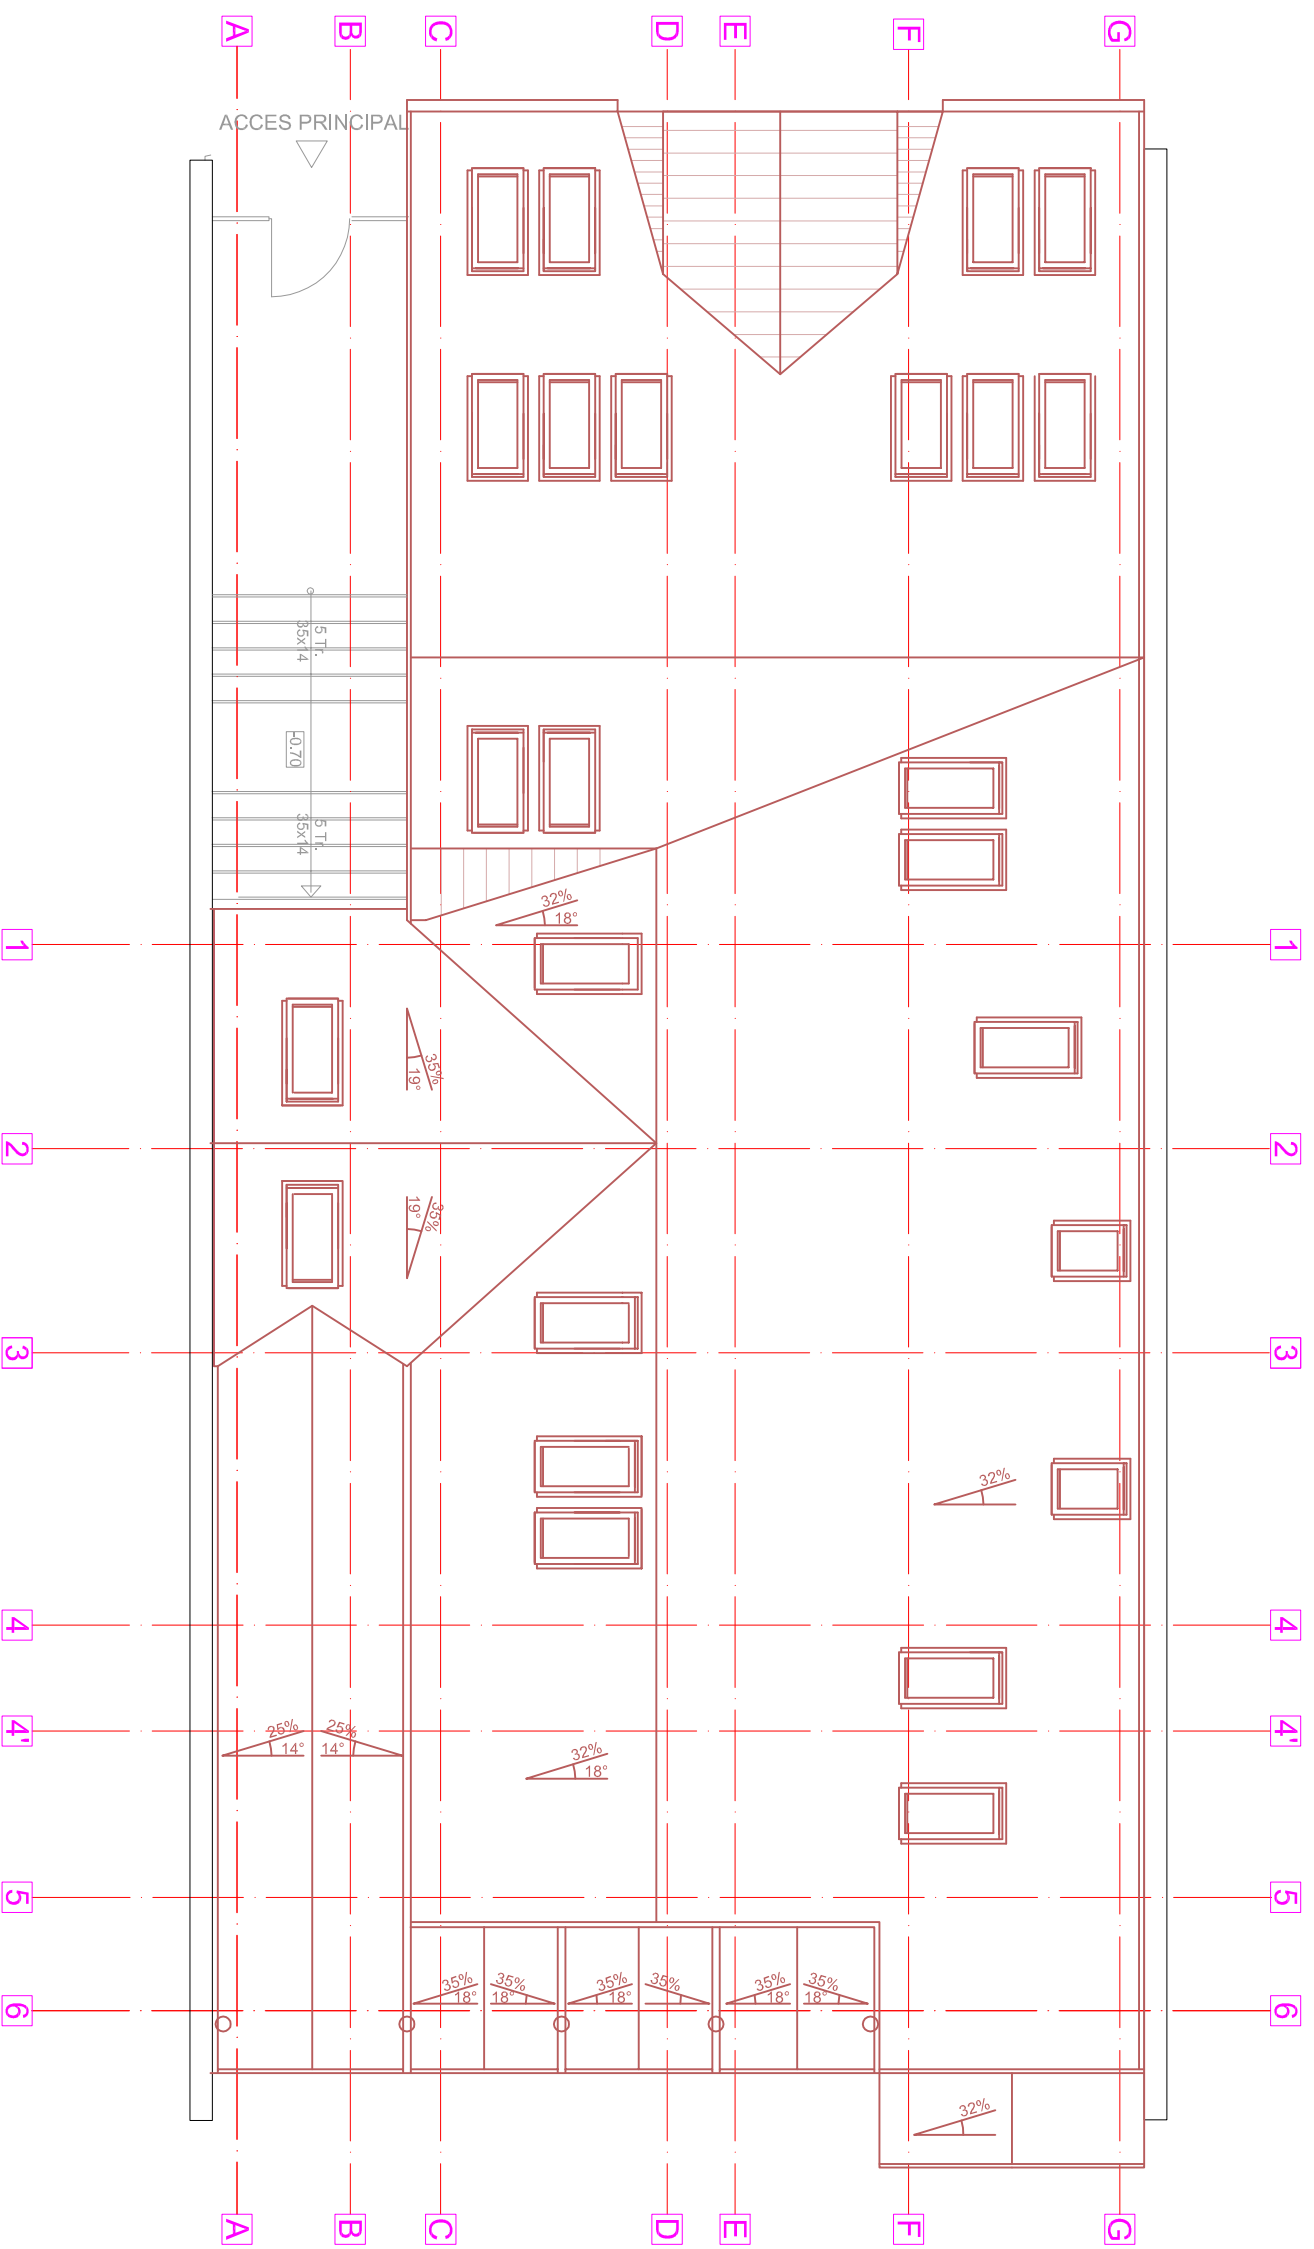


Plan invelitoare existent  
Scara 1:100

# PLAN MANSARDA

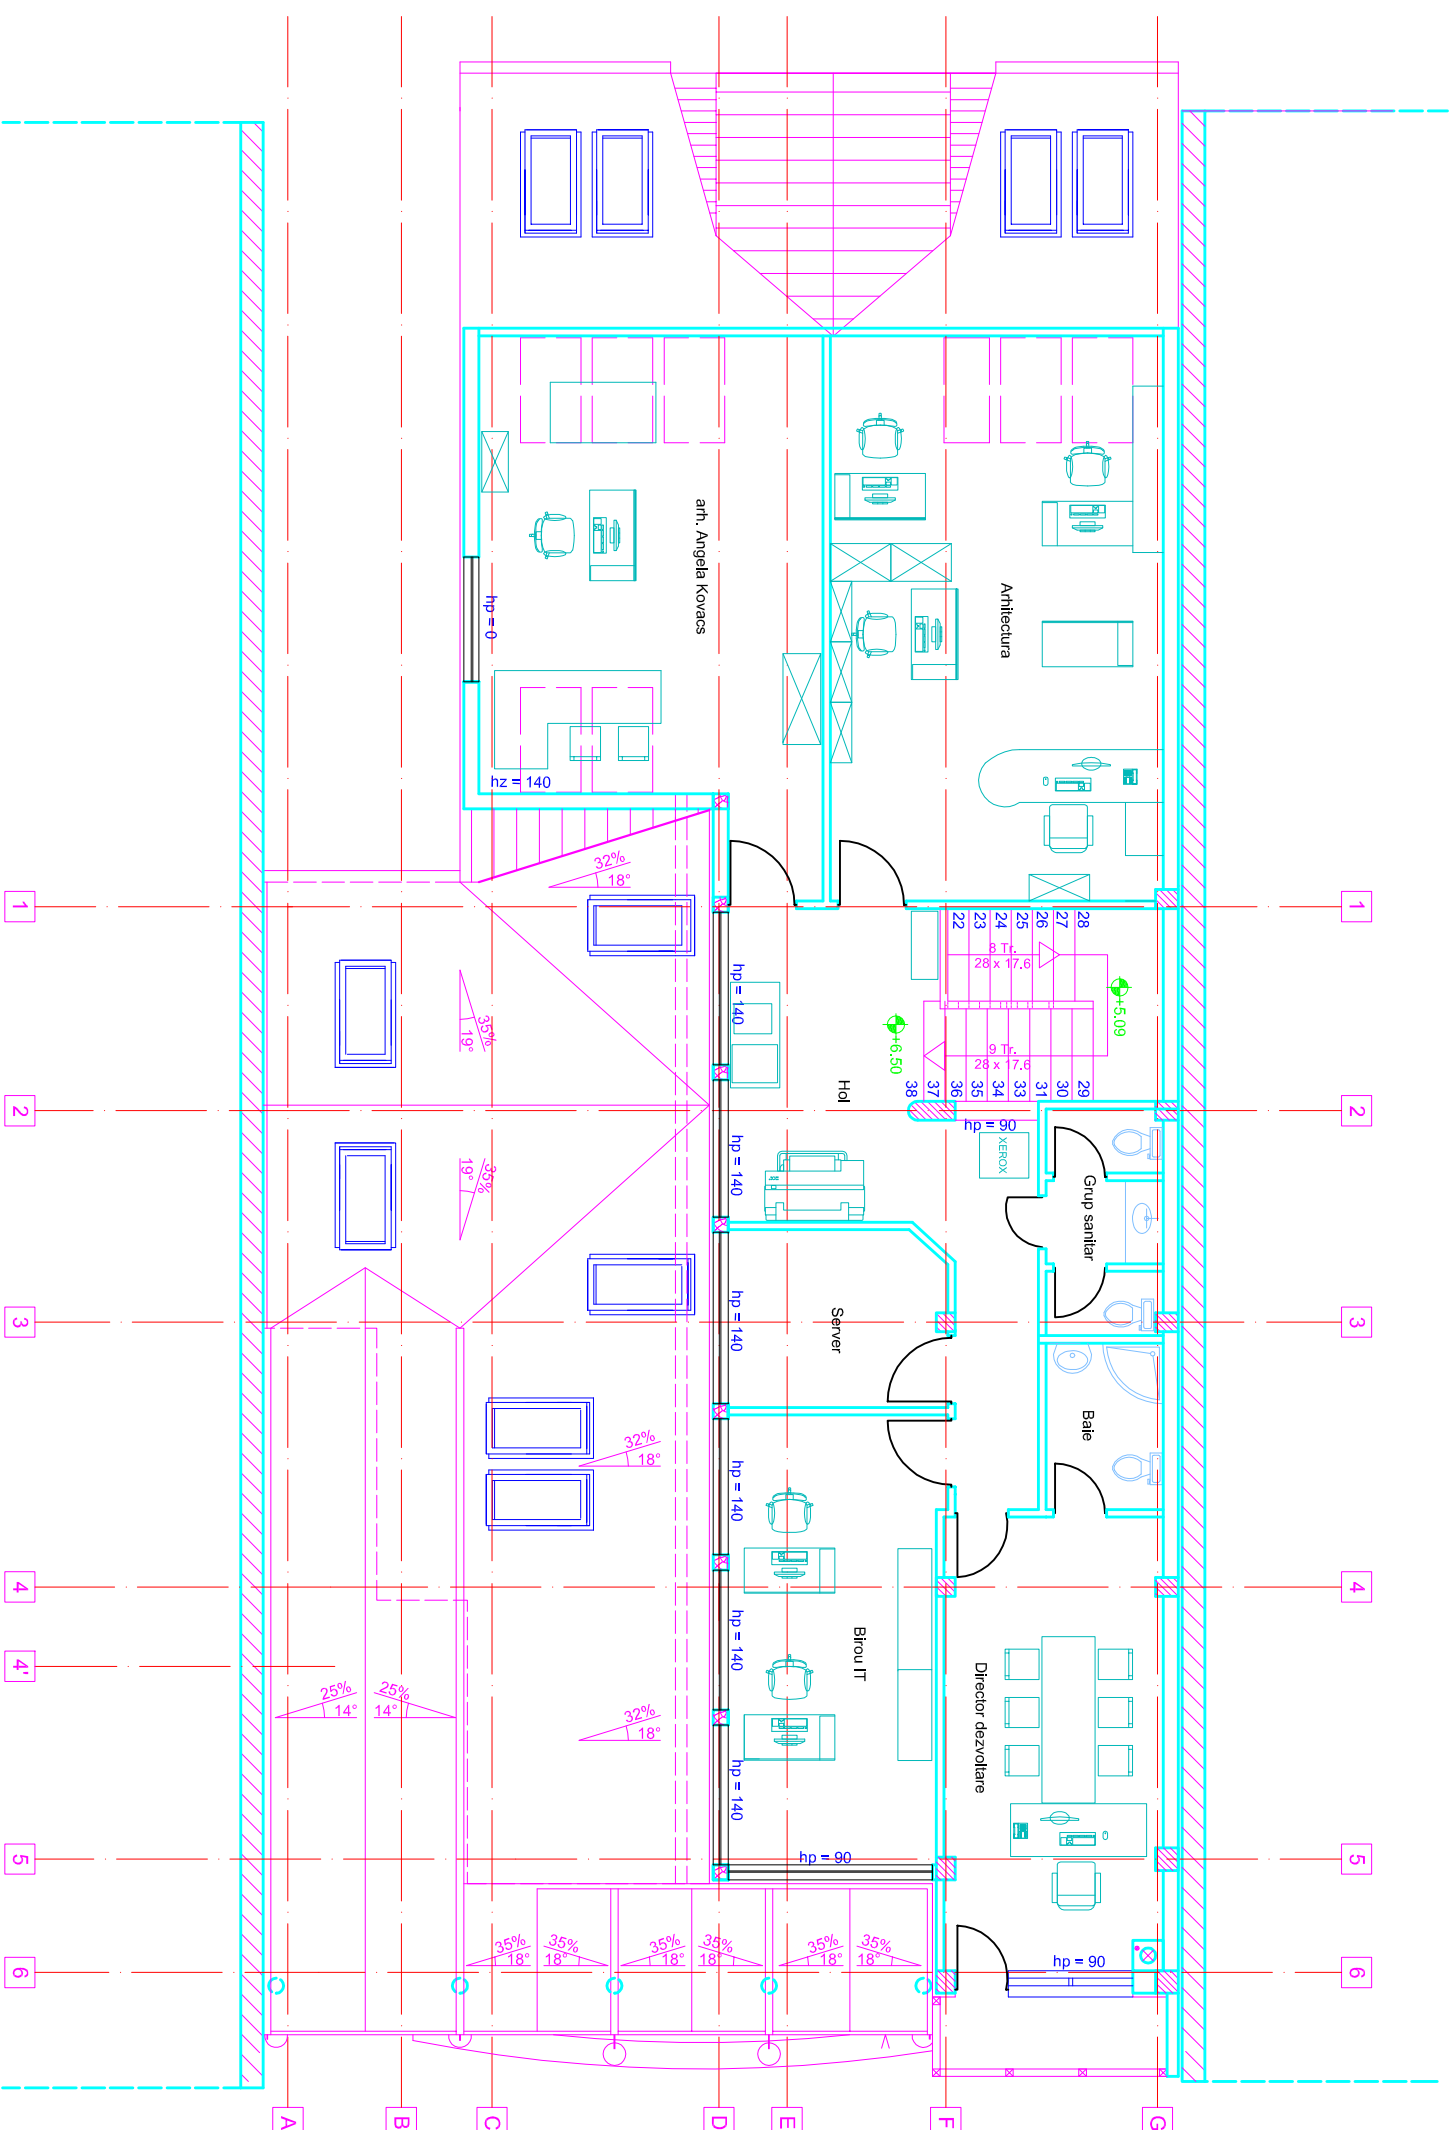

Plan mansarda  
Scara 1:100

# PLAN PARTER

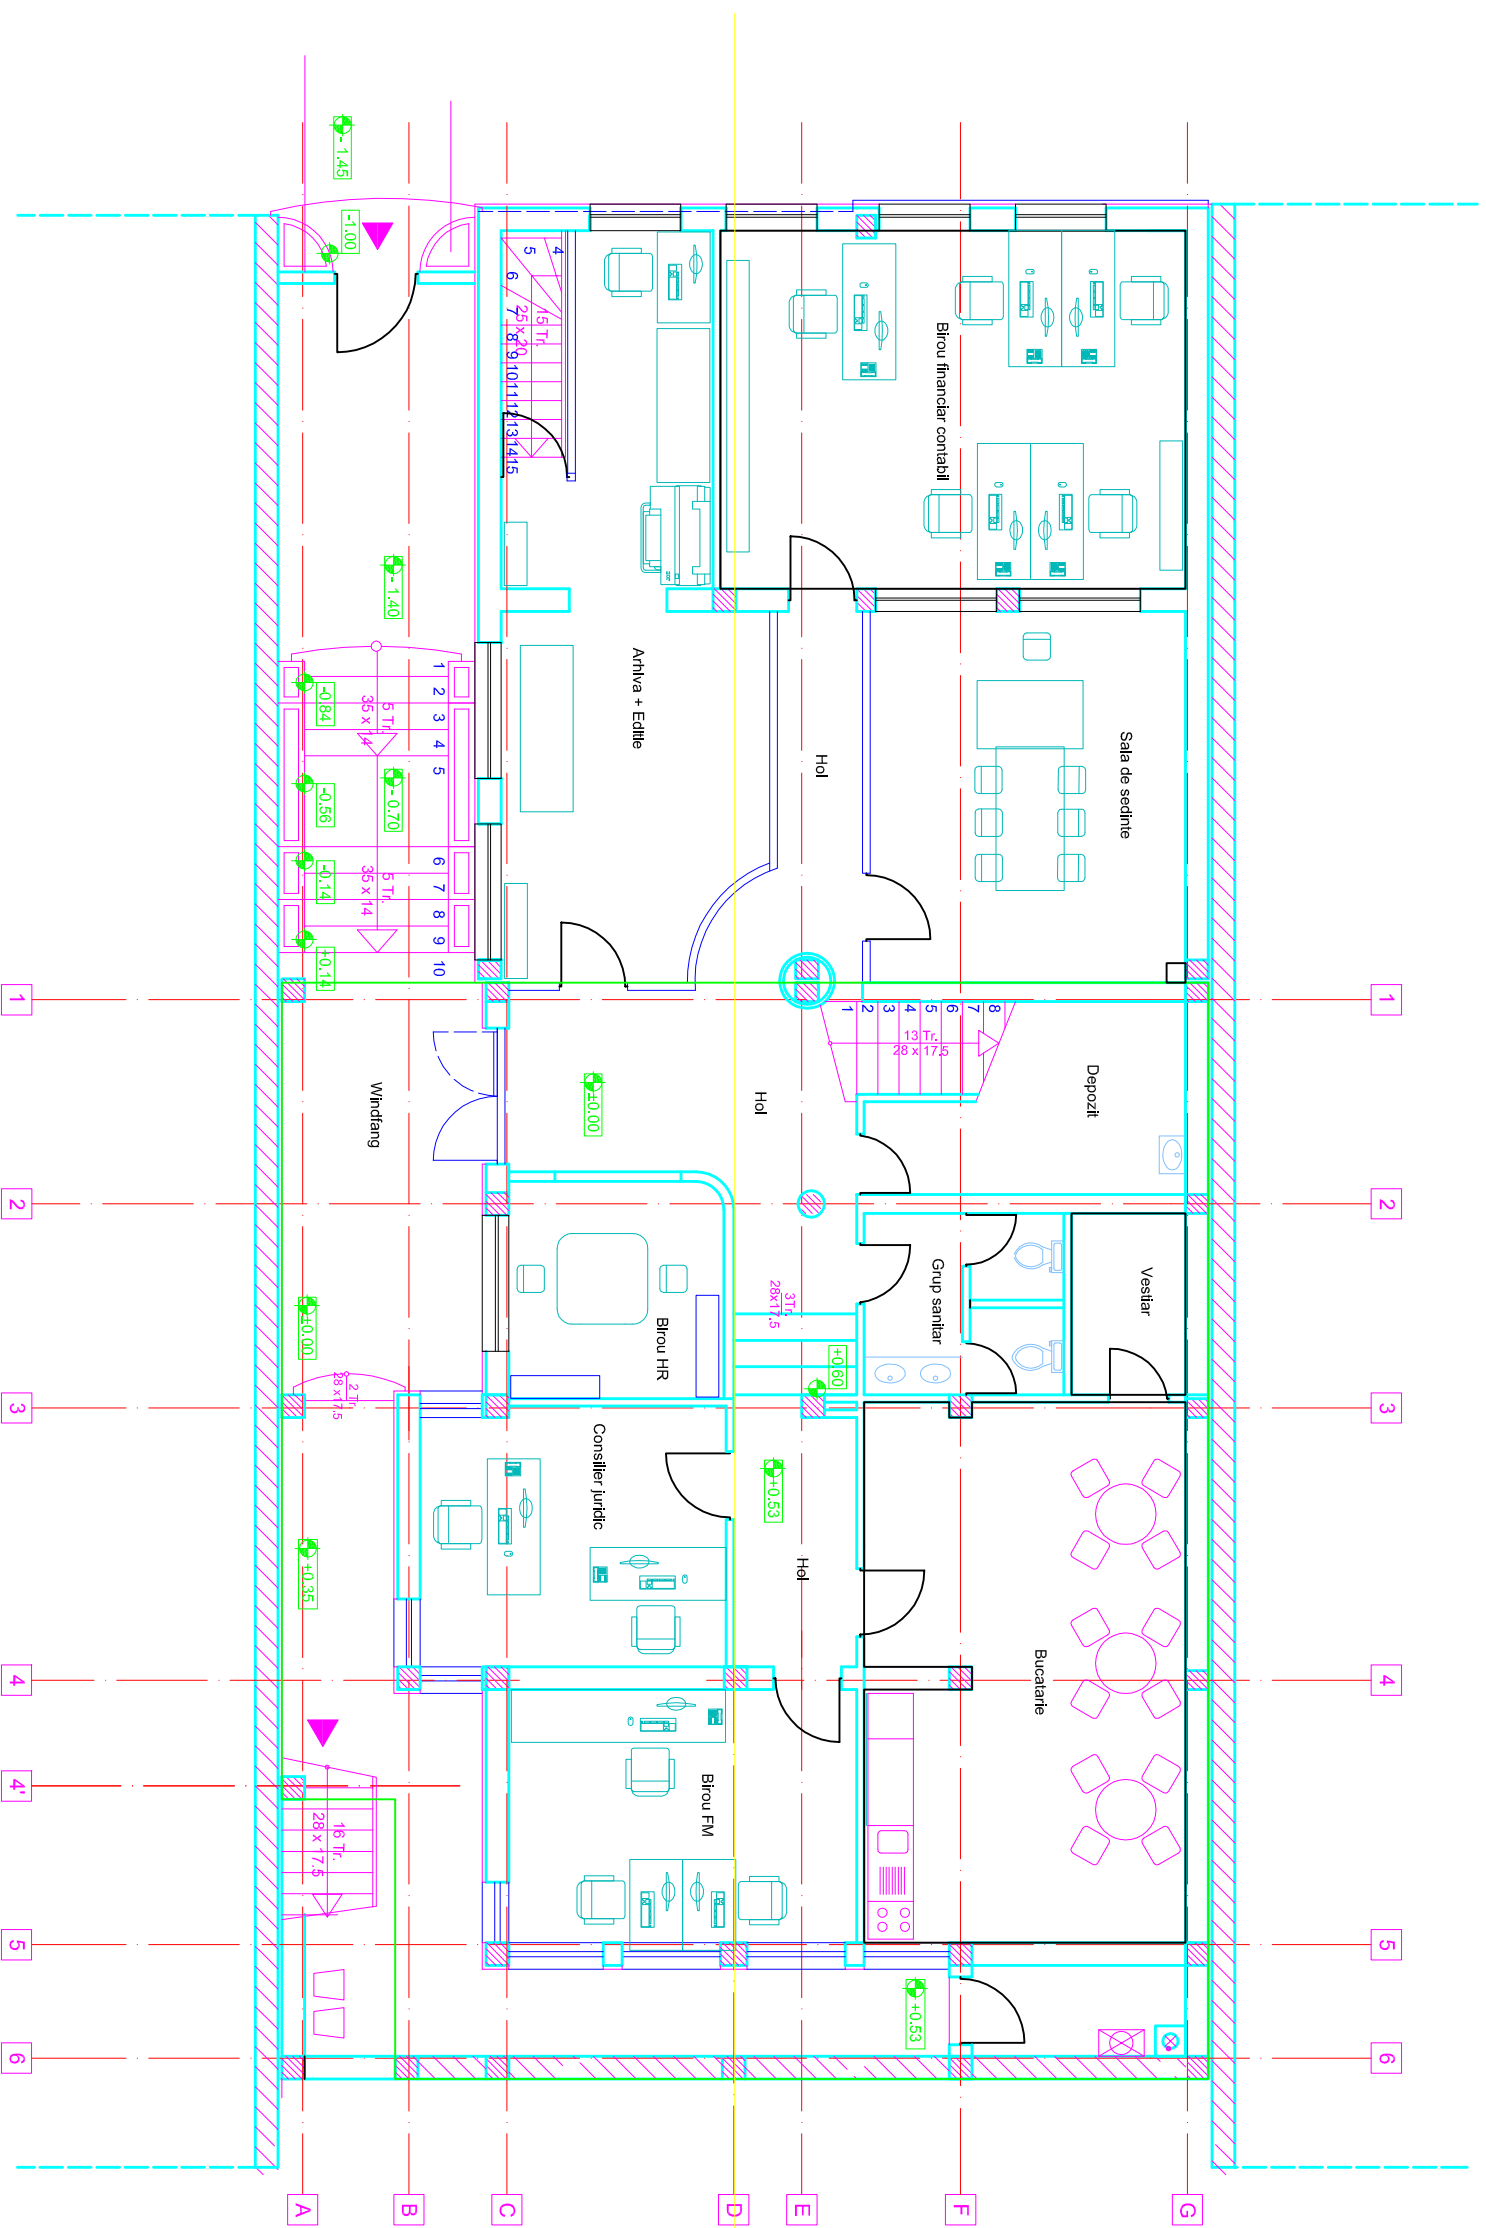

Plan parter  
Scara 1:100